



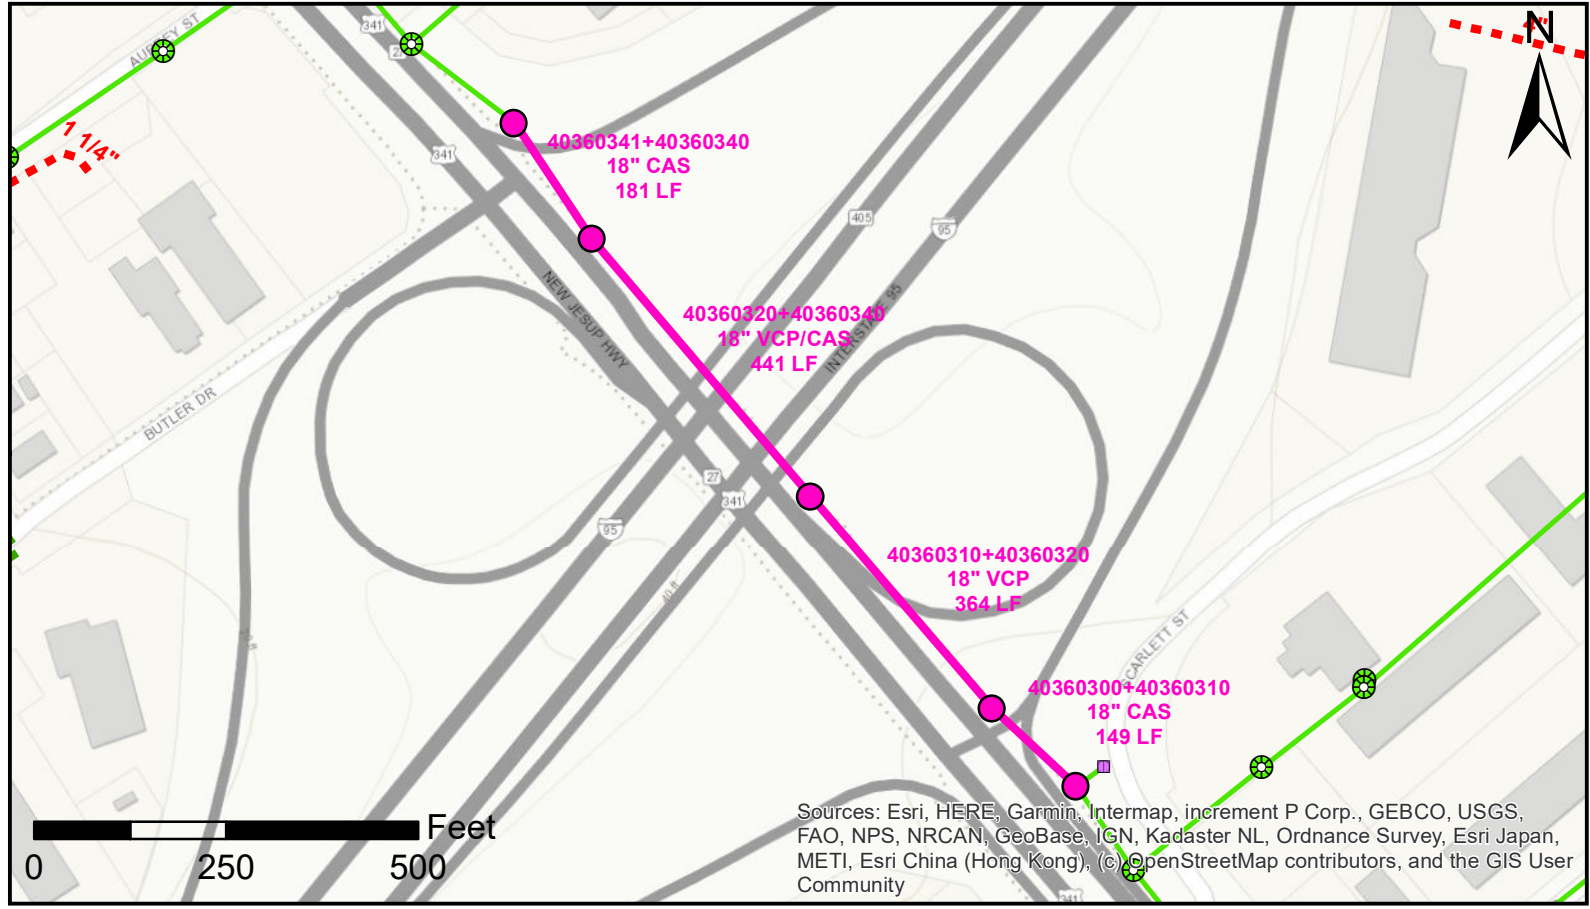

Any information provided by the JWSC relating to the size and location of existing utilities (i.e. GIS maps, records, drawings, etc.) are offered to assist the designers and others in identifying available points of connection. Such information is offered for the user's information only and is not guaranteed. Use of such information for detailed design purposes without proper field verification shall be at the users own risk. Created by H. Patel

BRUNSWICK-GLYNN JOINT WATER & SEWER COMMISSION
1703 GLOUCESTER STREET, BRUNSWICK, GA 31520
4036 GRAVITY BASIN CIPP REHAB - EXHIBIT A

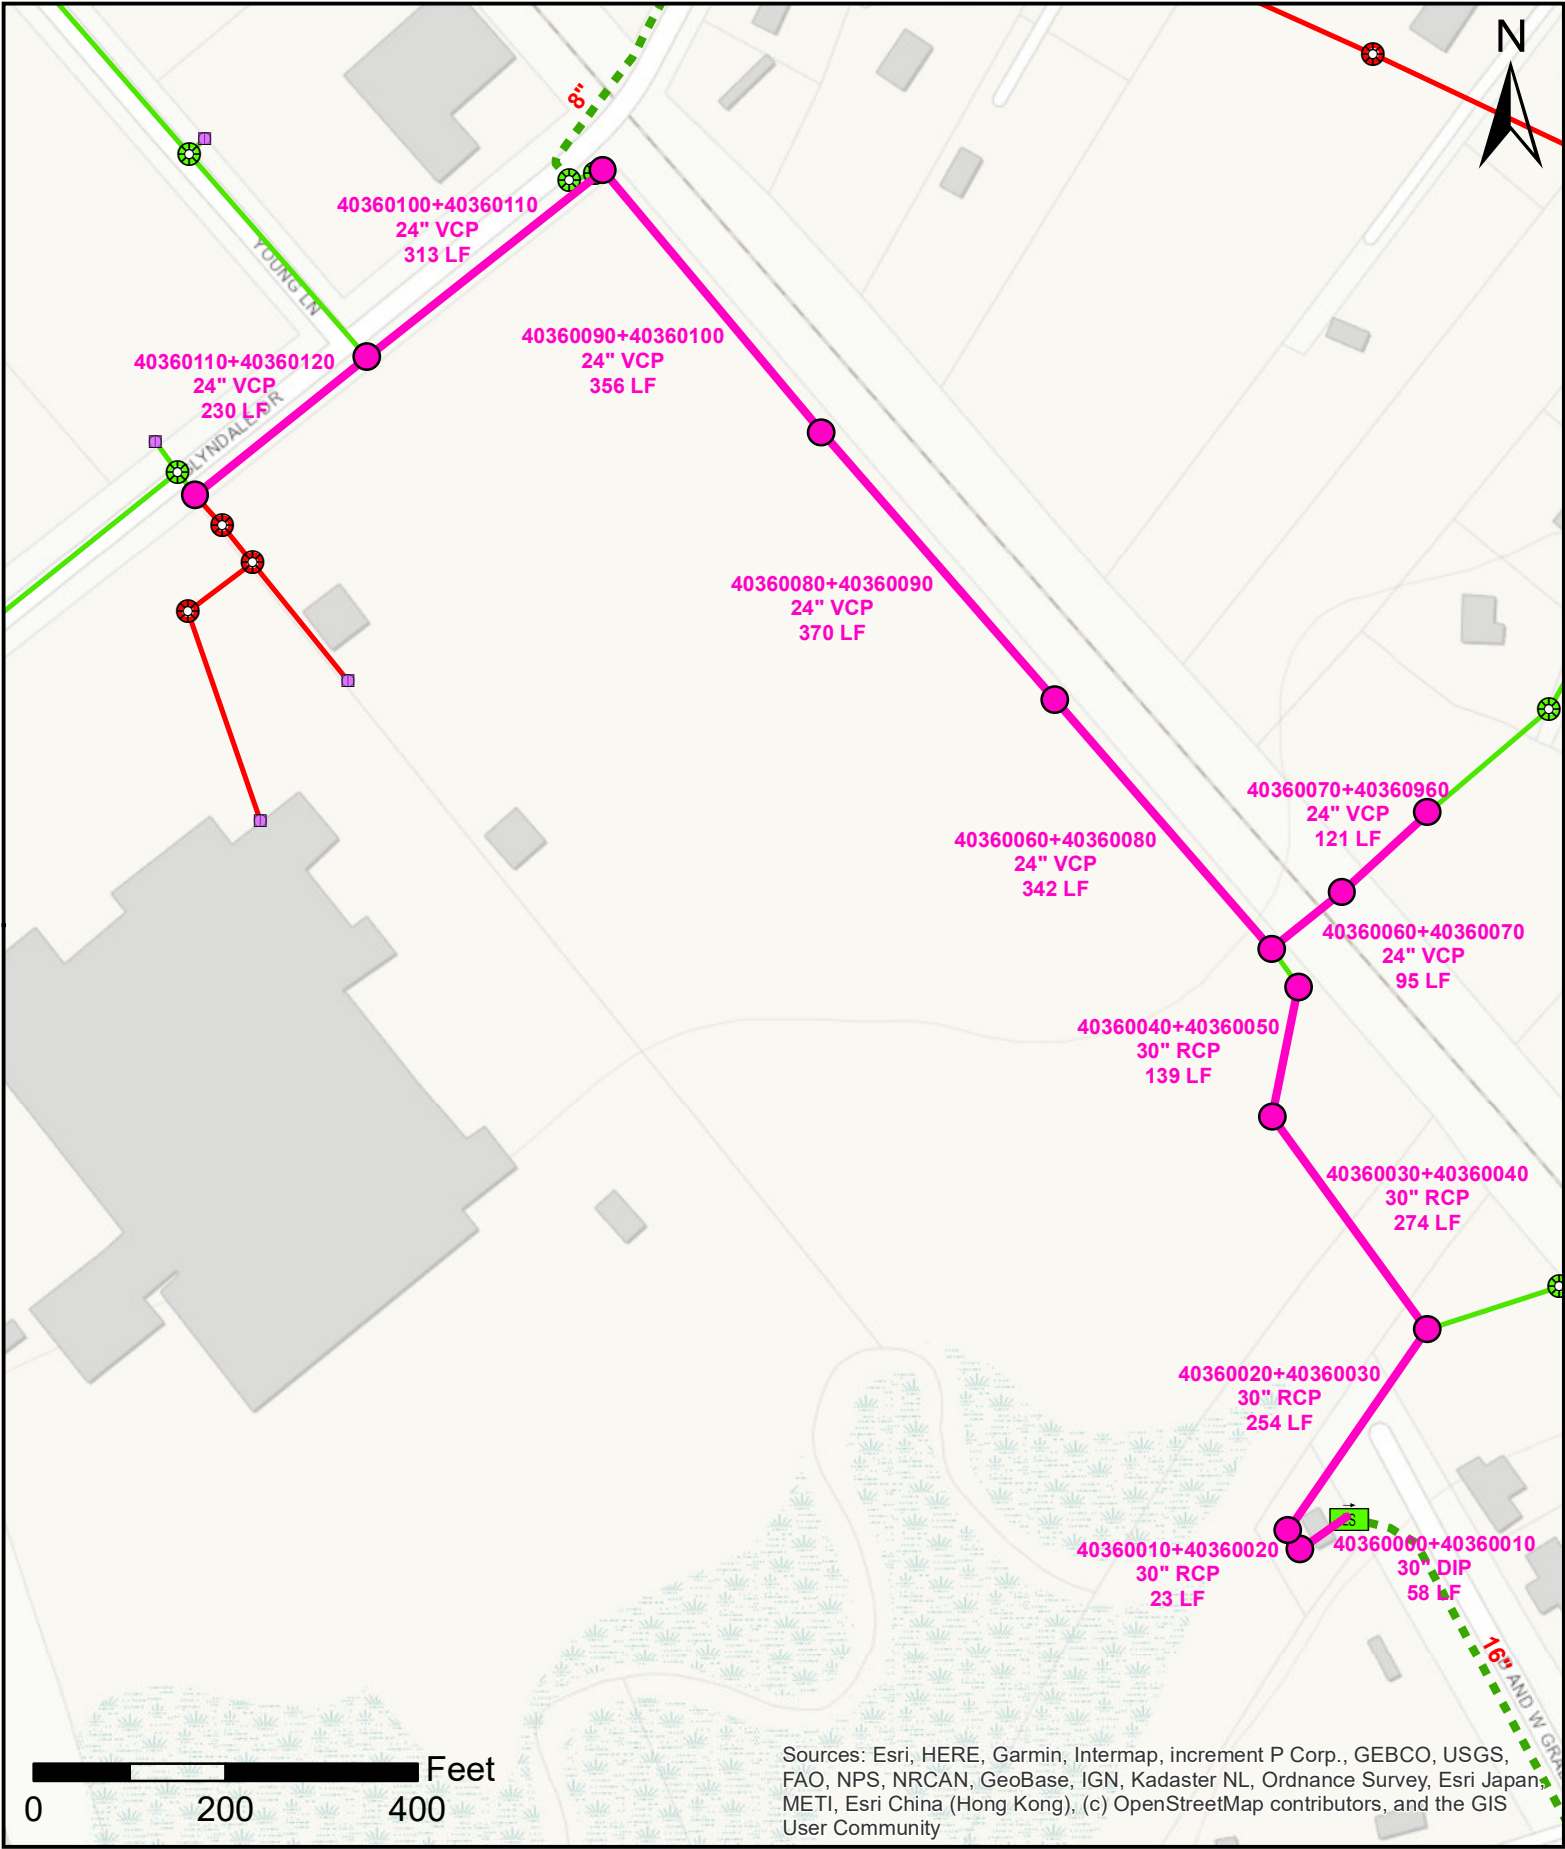